




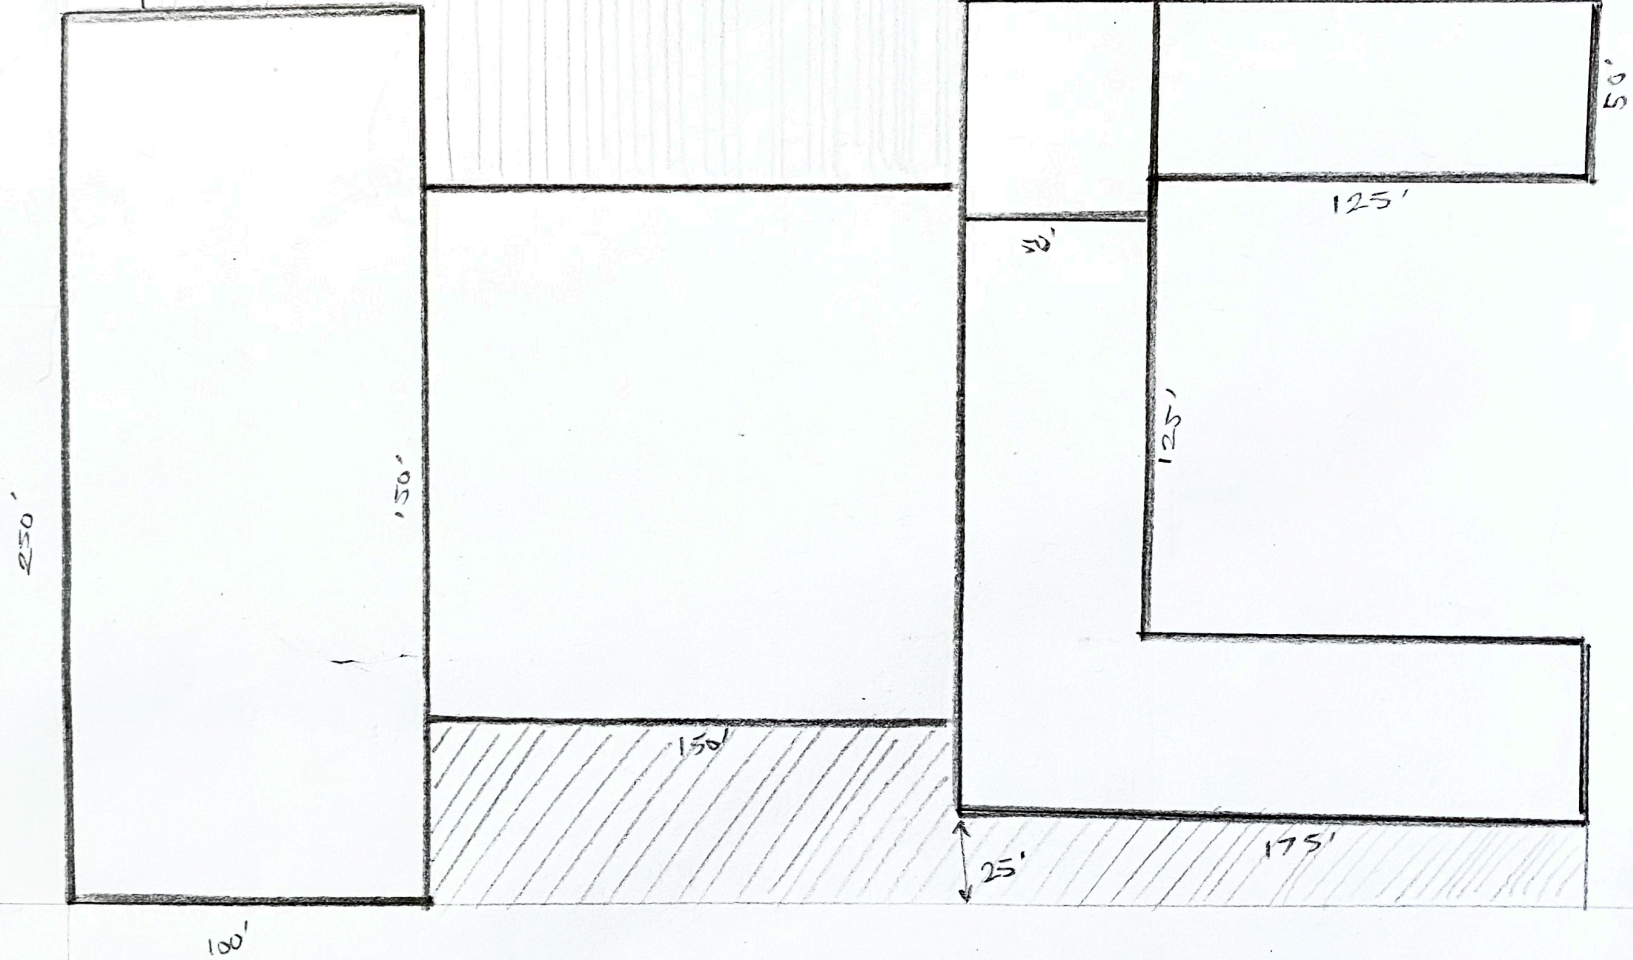

PLAN
Scale : 1" = 50'

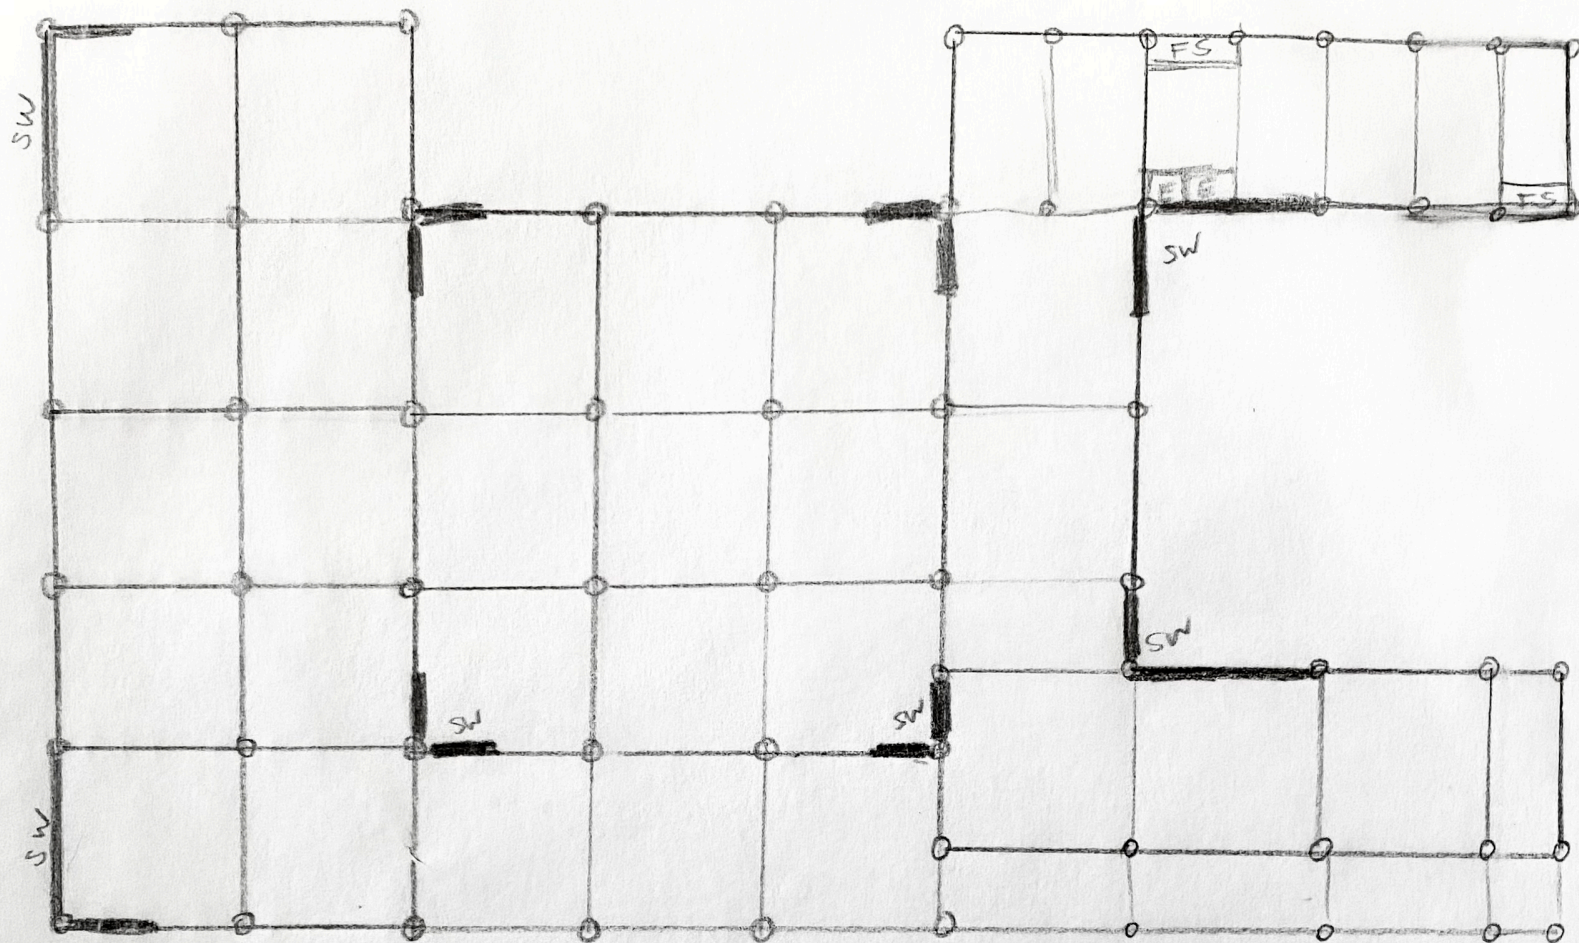

concrete
soft lead
scale 1" = 50'

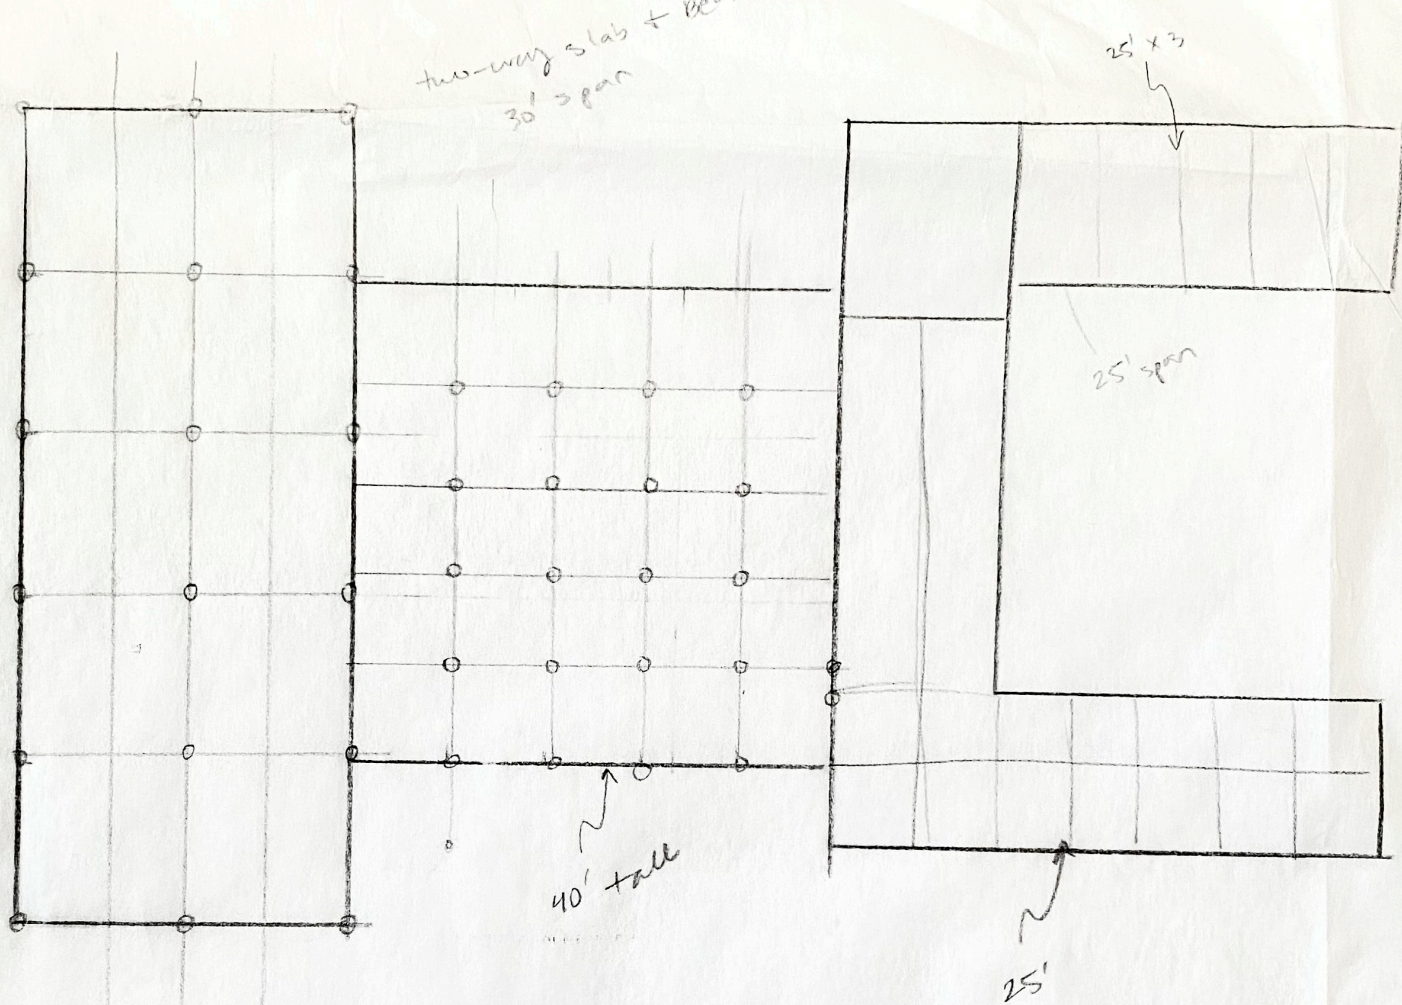

16" concrete column ~ 3000 sqft Area
~ 50' x 50'

Two-way waffle slab
Span / 24 → ~ 2' deep slab